


Однолинейная схема ТП-250кВА

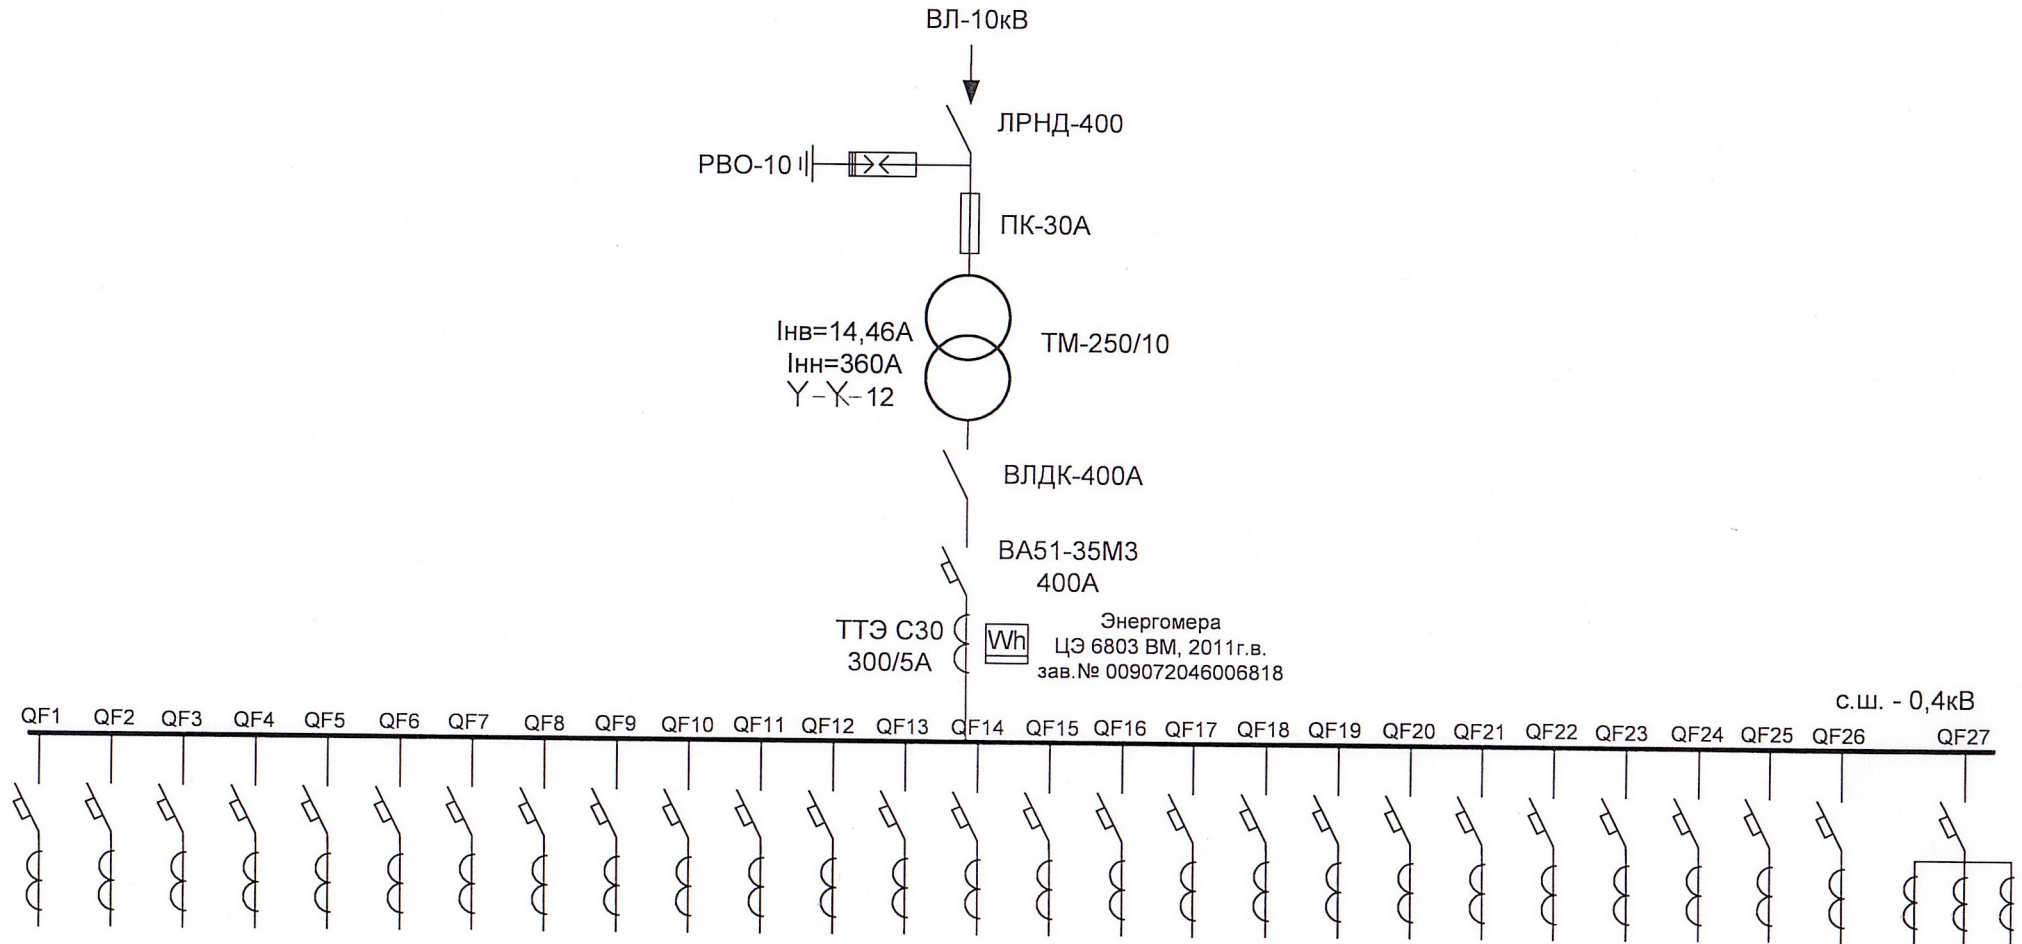

Фаза	B	C	A	B	C	B	A	A	B	C	C	B	A	C	C	B	A	C	B	A	A	B	C	A	B	C	A B C
ТТ	100/5	100/5	100/5	100/5	75/5	75/5	75/5	100/5	100/5	100/5	100/5	100/5	100/5	100/5	100/5	100/5	100/5	100/5	100/5	100/5	100/5	100/5	100/5	100/5	100/5	100/5	100/5
Тип АВ	ВА47-29	ВА47-29	ВА47-100	ВА47-29	ВА47-29	ВА47-29	ВА47-29	ВА47-29	ВА47-29	ВА47-29	ВА47-29	ВА47-29	ВА47-29	ВА47-29	ВА47-29	ВА47-29	ВА47-29	ВА47-29	ВА47-29	ВА47-29	ВА47-29	ВА47-29	ВА47-29	ВА47-29	ВА47-29	ВА47-29	Legrand
Ином АВ (А)	63	63	63	63	63	63	63	63	63	63	63	63	50	50	50	50	50	63	50	50	50	100	63	50	50	50	63
Наименование присоединения	2-Н: 3, 4	5-В	7-Н	8-Н	11-В	9-В	10-В	2-В	1-В: 5, 6, 7, 8, 9, 11	1-В: 1, 3	7-В	8-В	6-В	11-В: 2; 11-Н: 1	4-В	1-В	3-В	9-Н	11-Н	10-Н	ОХРАНА	2-Н	1-Н	5-Н	4-Н	3-Н	Водокачка